


THIS PLAN IS FOR INFORMATION ONLY AND MUST NOT BE SCALED FROM. ALL DIMENSIONS AND DETAILS ARE FOR GUIDANCE ONLY, AND CONTRACTORS ARE ADVISED TO CHECK ON SITE TO ESTABLISH DEFINITIVE MEASUREMENTS AND ANY CLADDING OR SPECIFIC DATA. HARROGATE CONVENTION CENTRE WILL NOT BE LIABLE FOR ANY LOSS FROM RELIANCE ON THIS PLAN.

### KEY / NOTES

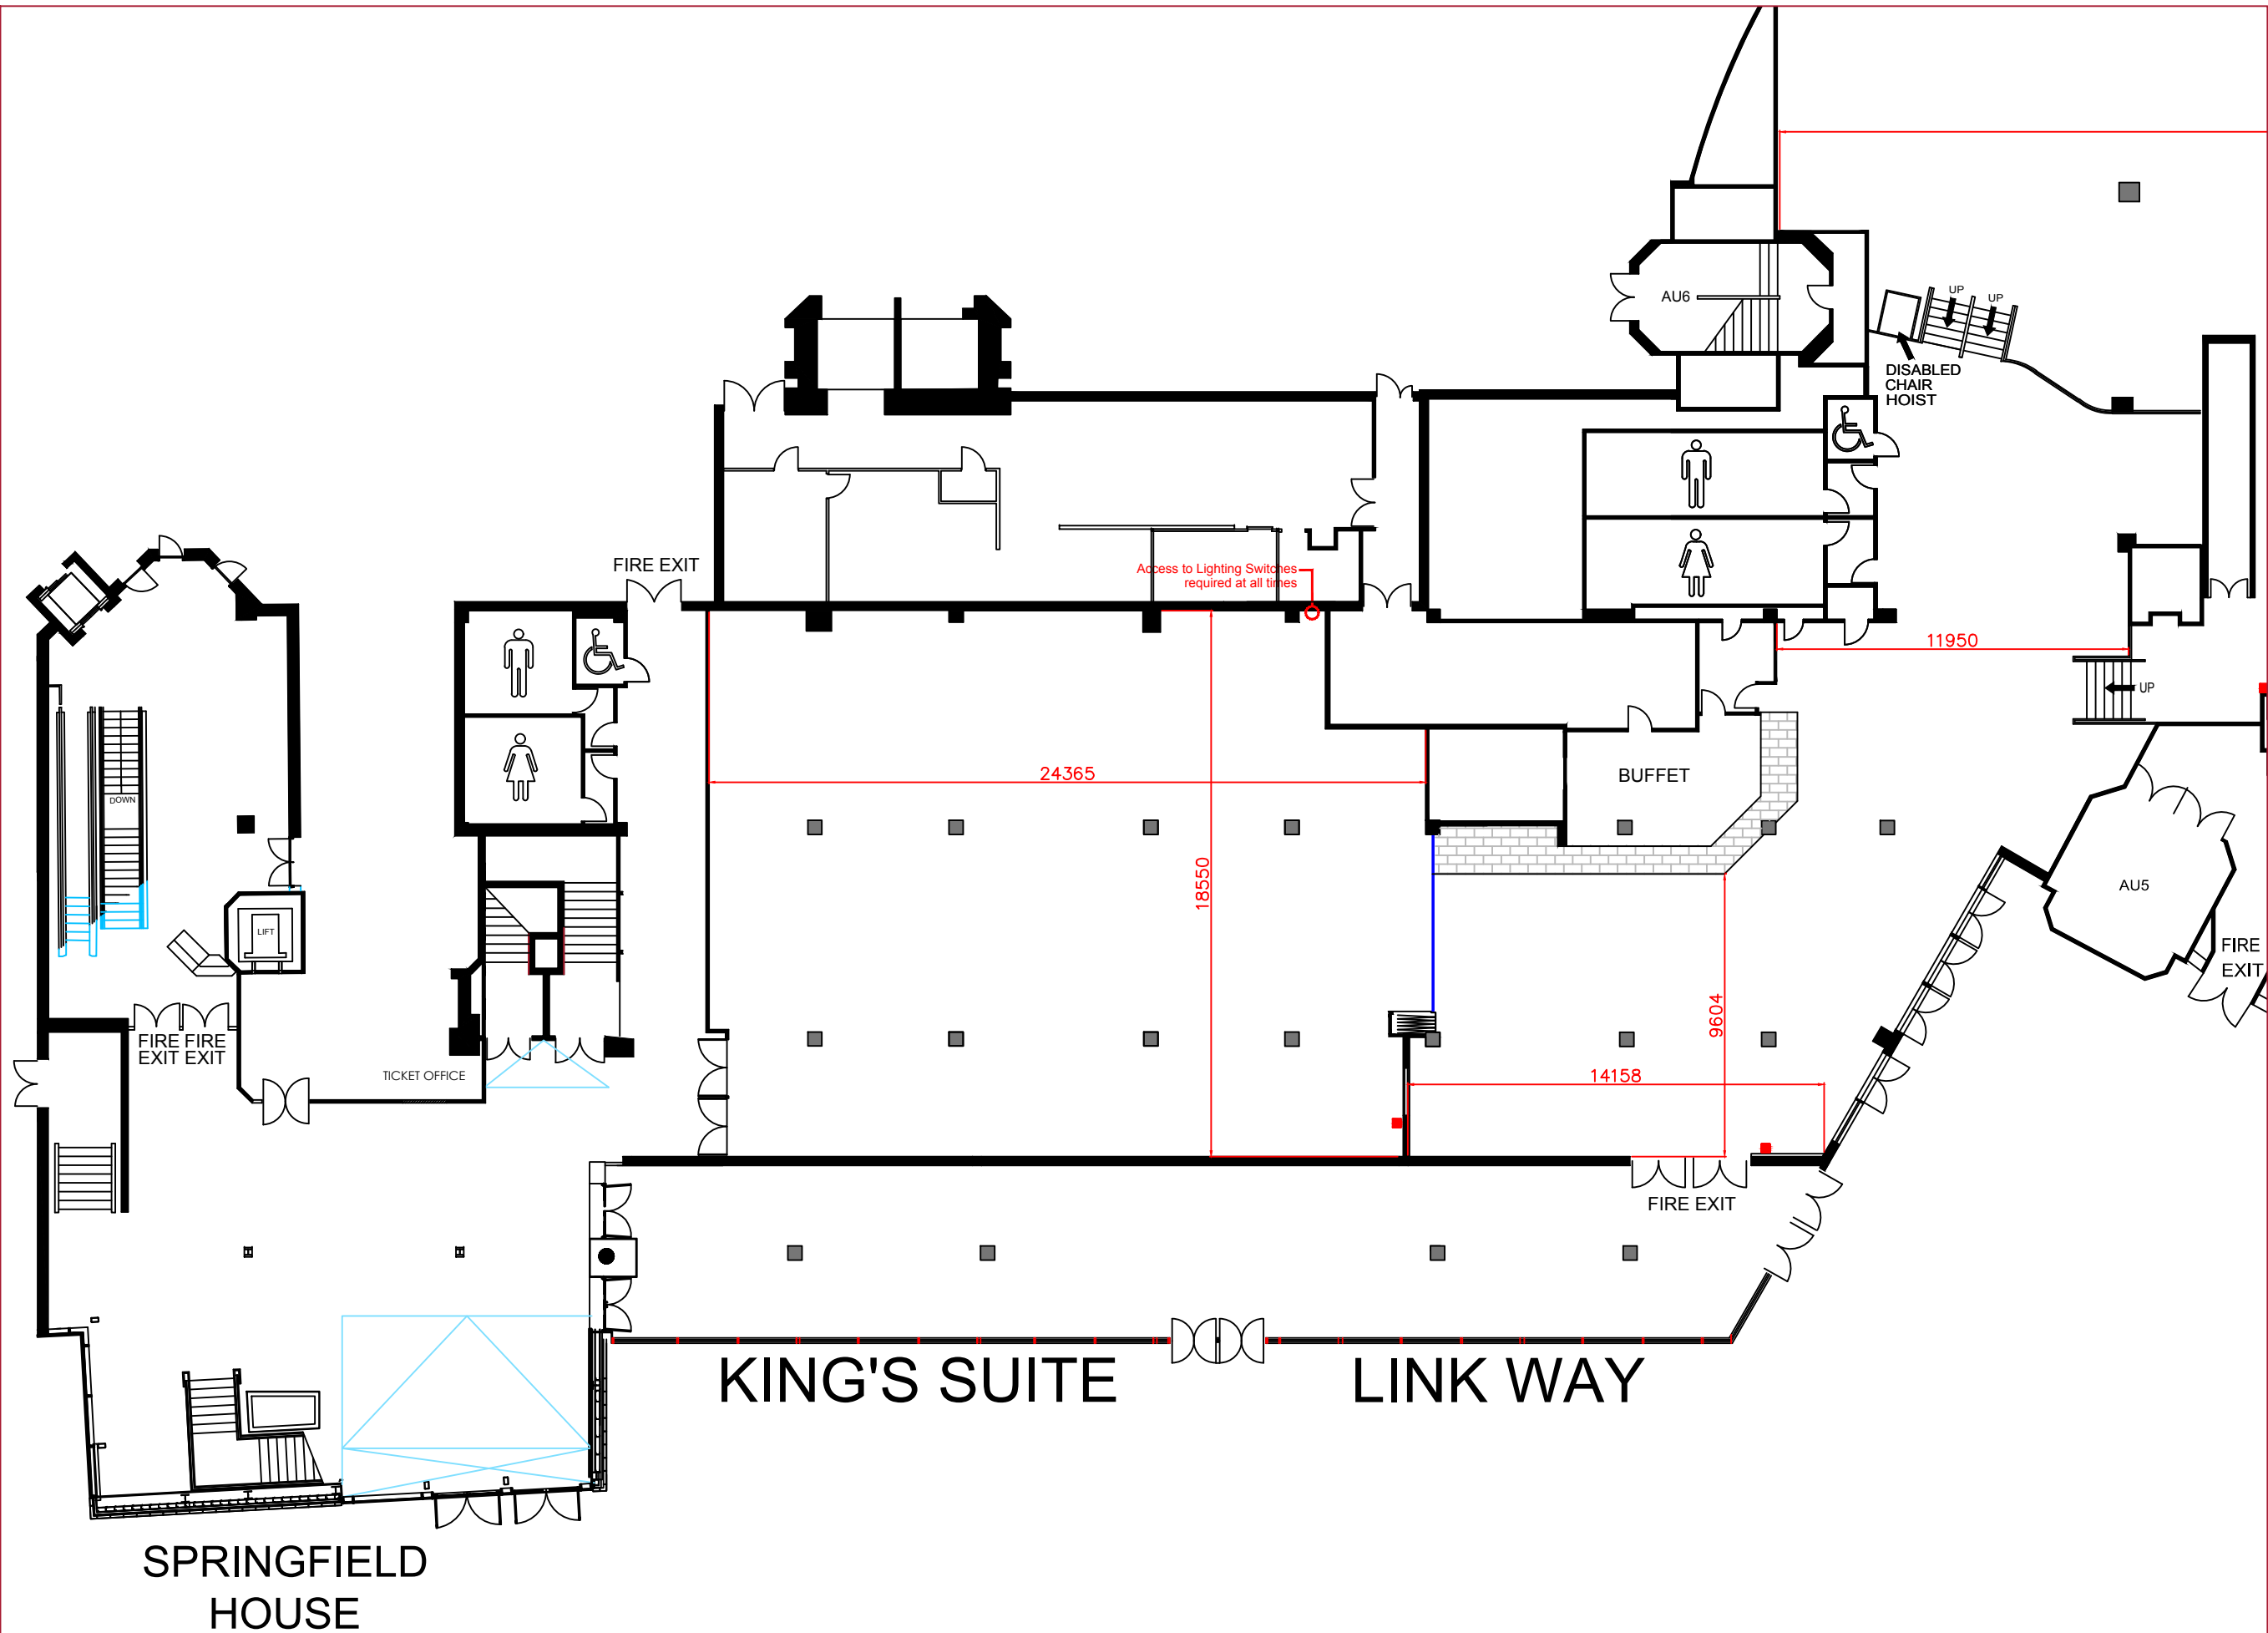

**DRAWING TITLE**

Kings Suite

Issue	1.00
Issue date	dd/mm/yy
Revised by	CD

Venue	Hall
-------	------

Build up	dd/mm/yyyy
Open	dd/mm/yyyy
Breakdown	dd/mm/yyyy

Drawn by	CD
----------	----

HARROGATE CONVENTION CENTRE  
Tel: 01423 500500

**NOT TO SCALE**

SPRINGFIELD HOUSE

KING'S SUITE

LINK WAY

AU6

AU5

BUFFET

TICKET OFFICE

FIRE EXIT

FIRE EXIT

FIRE EXIT

FIRE EXIT

Access to Lighting Switches required at all times

DISABLED CHAIR HOIST

11950

24365

18550

14158

9604

DOWN

LIFT

UP

UP

UP

UP