


THIS PLAN IS FOR INFORMATION ONLY AND MUST NOT BE SCALED FROM. ALL DIMENSIONS AND DETAILS ARE FOR GUIDANCE ONLY, AND CONTRACTORS ARE ADVISED TO CHECK ON SITE TO ESTABLISH DEFINITIVE MEASUREMENTS AND ANY CLADDING OR SPECIFIC DATA. HARROGATE CONVENTION CENTRE WILL NOT BE LIABLE FOR ANY LOSS FROM RELIANCE ON THIS PLAN.

KEY / NOTES

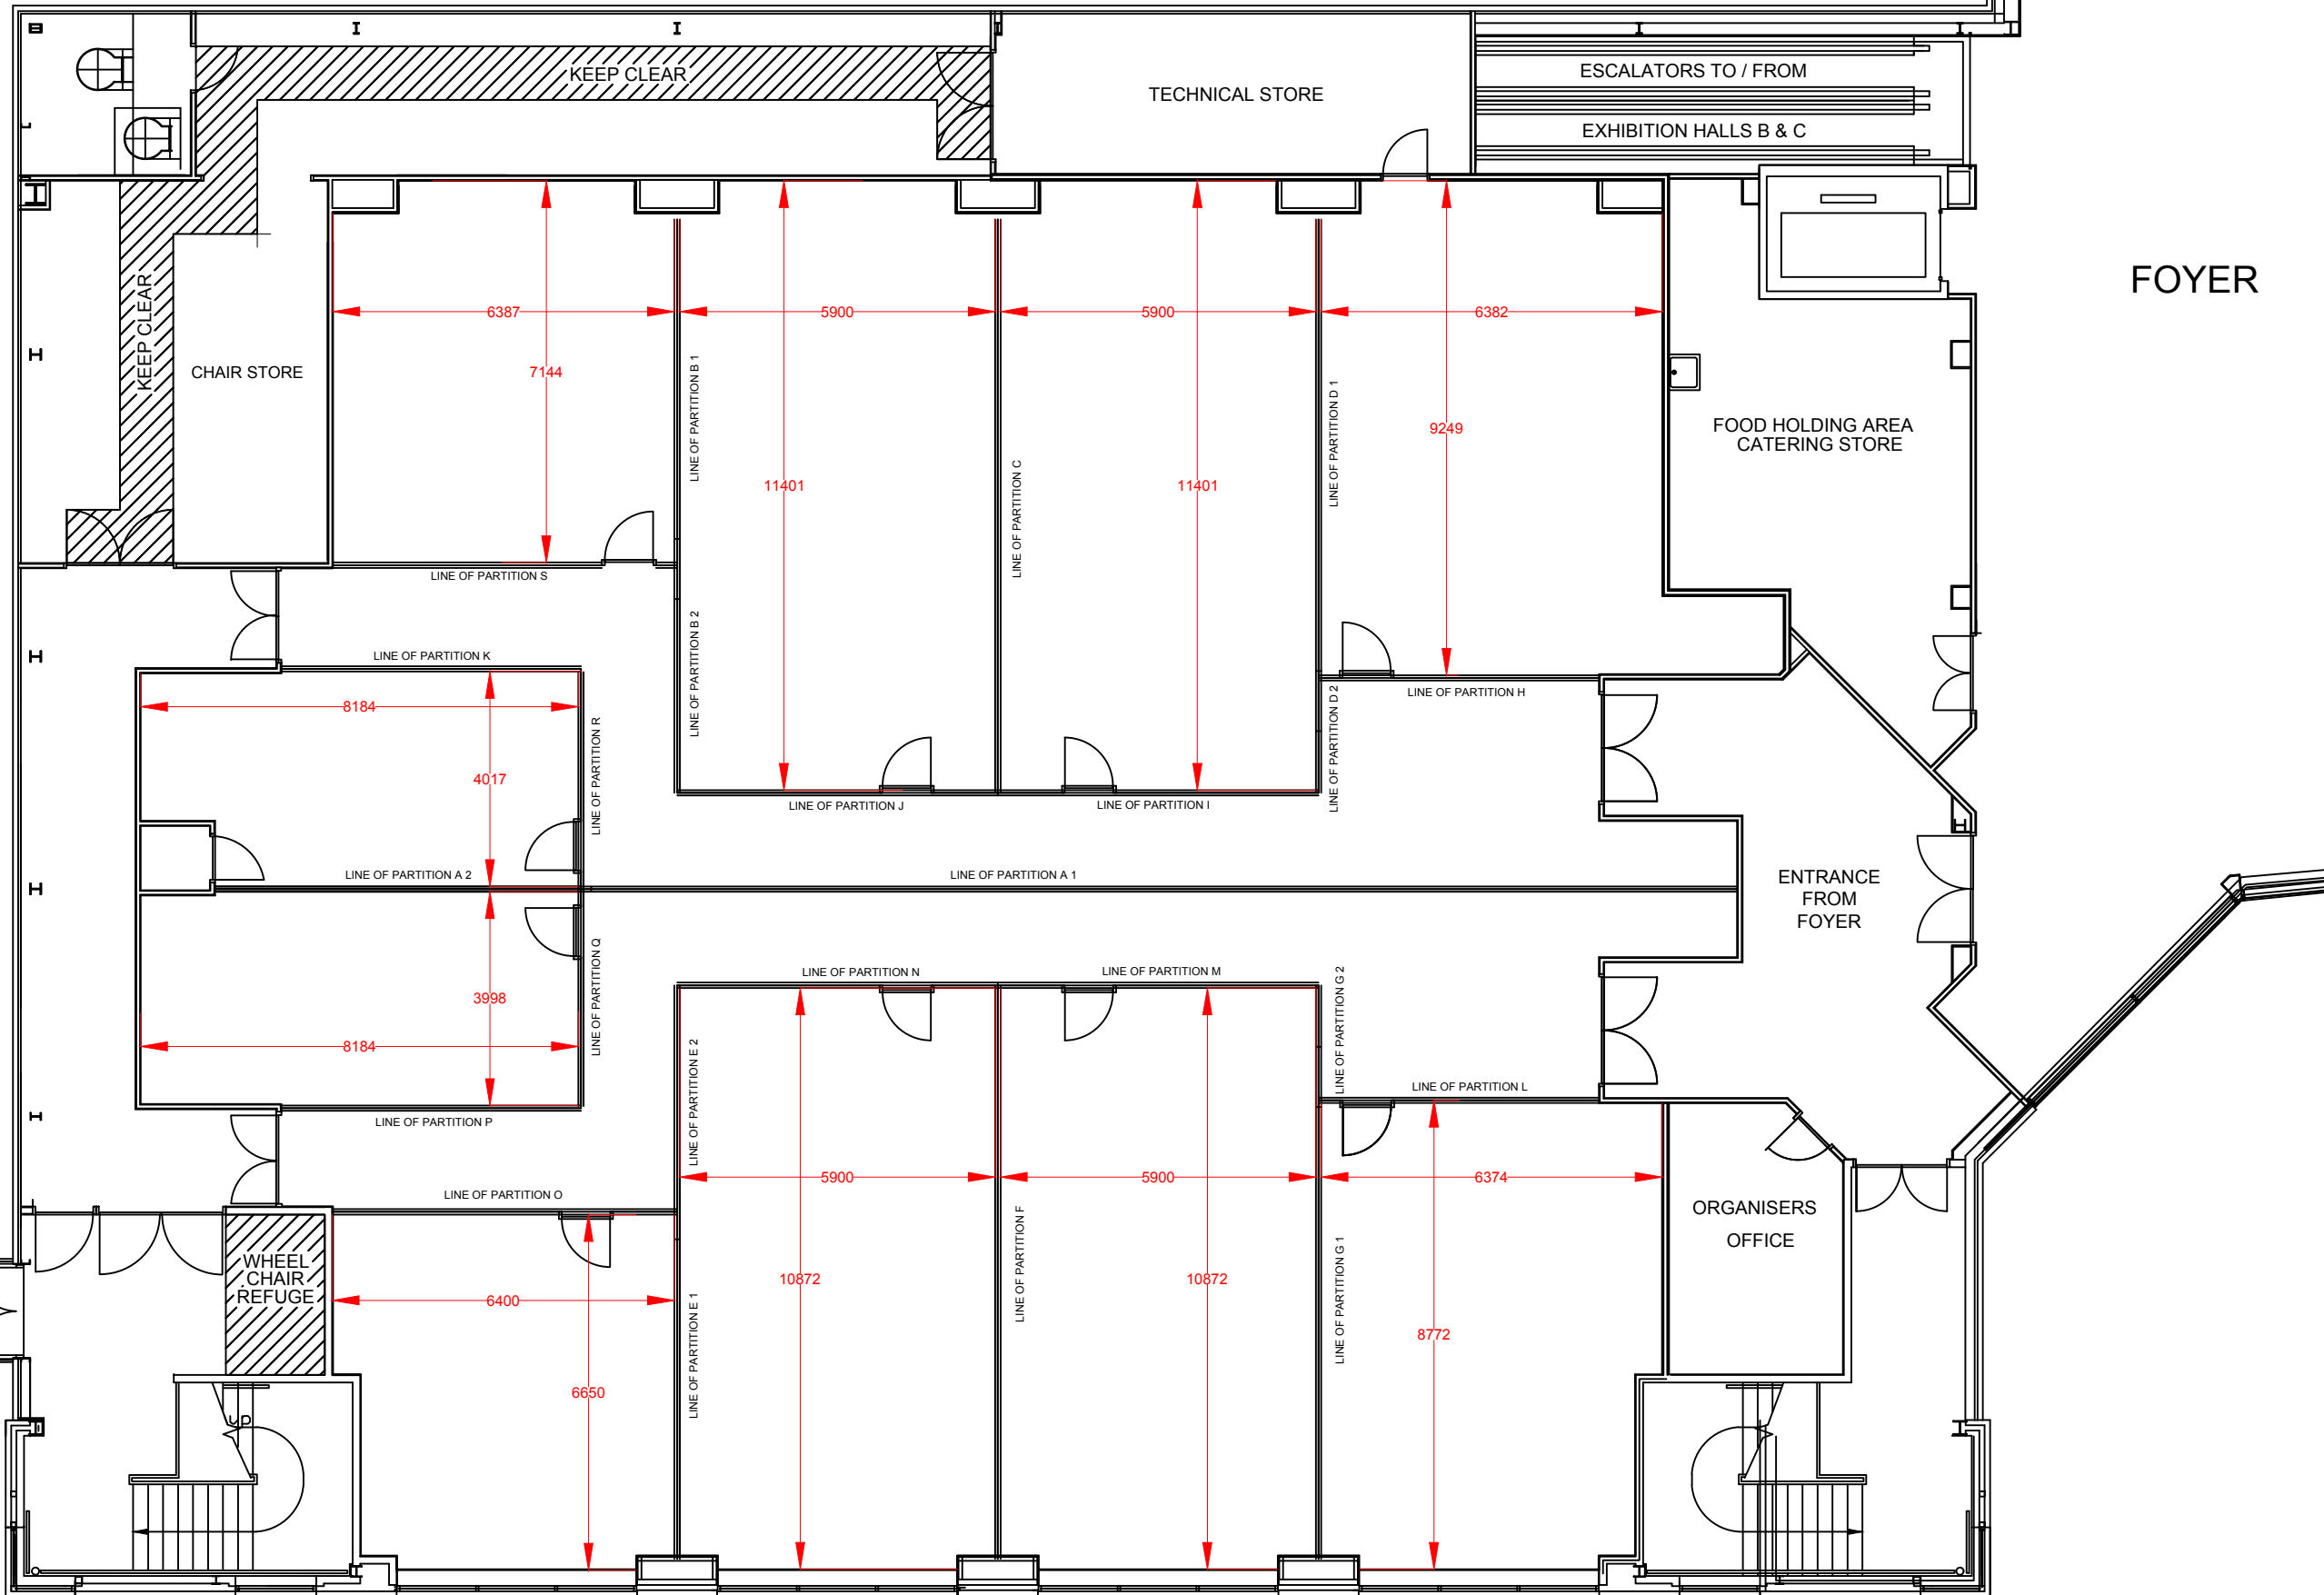

FOYER

ALL PLANS ARE CORRECT AT TIME OF PUBLICATION
CAD PLANS ARE AVAILABLE - PLEASE CALL A MEMBER OF THE TEAM ON 01423 537435

DRAWING TITLE

Queens Suite

ISSUE

1.01

DATE

29th Feb 2012

DRAWN BY

HARROGATE CONVENTION CENTRE
Tel: 01423 500500

NOT TO SCALE