


THIS PLAN IS FOR INFORMATION ONLY AND MUST NOT BE SCALED FROM. ALL DIMENSIONS AND DETAILS ARE FOR GUIDANCE ONLY, AND CONTRACTORS ARE ADVISED TO CHECK ON SITE TO ESTABLISH DEFINITIVE MEASUREMENTS AND ANY CLADDING OR SPECIFIC DATA. HARROGATE CONVENTION CENTRE WILL NOT BE LIABLE FOR ANY LOSS FROM RELIANCE ON THIS PLAN.

### KEY / NOTES

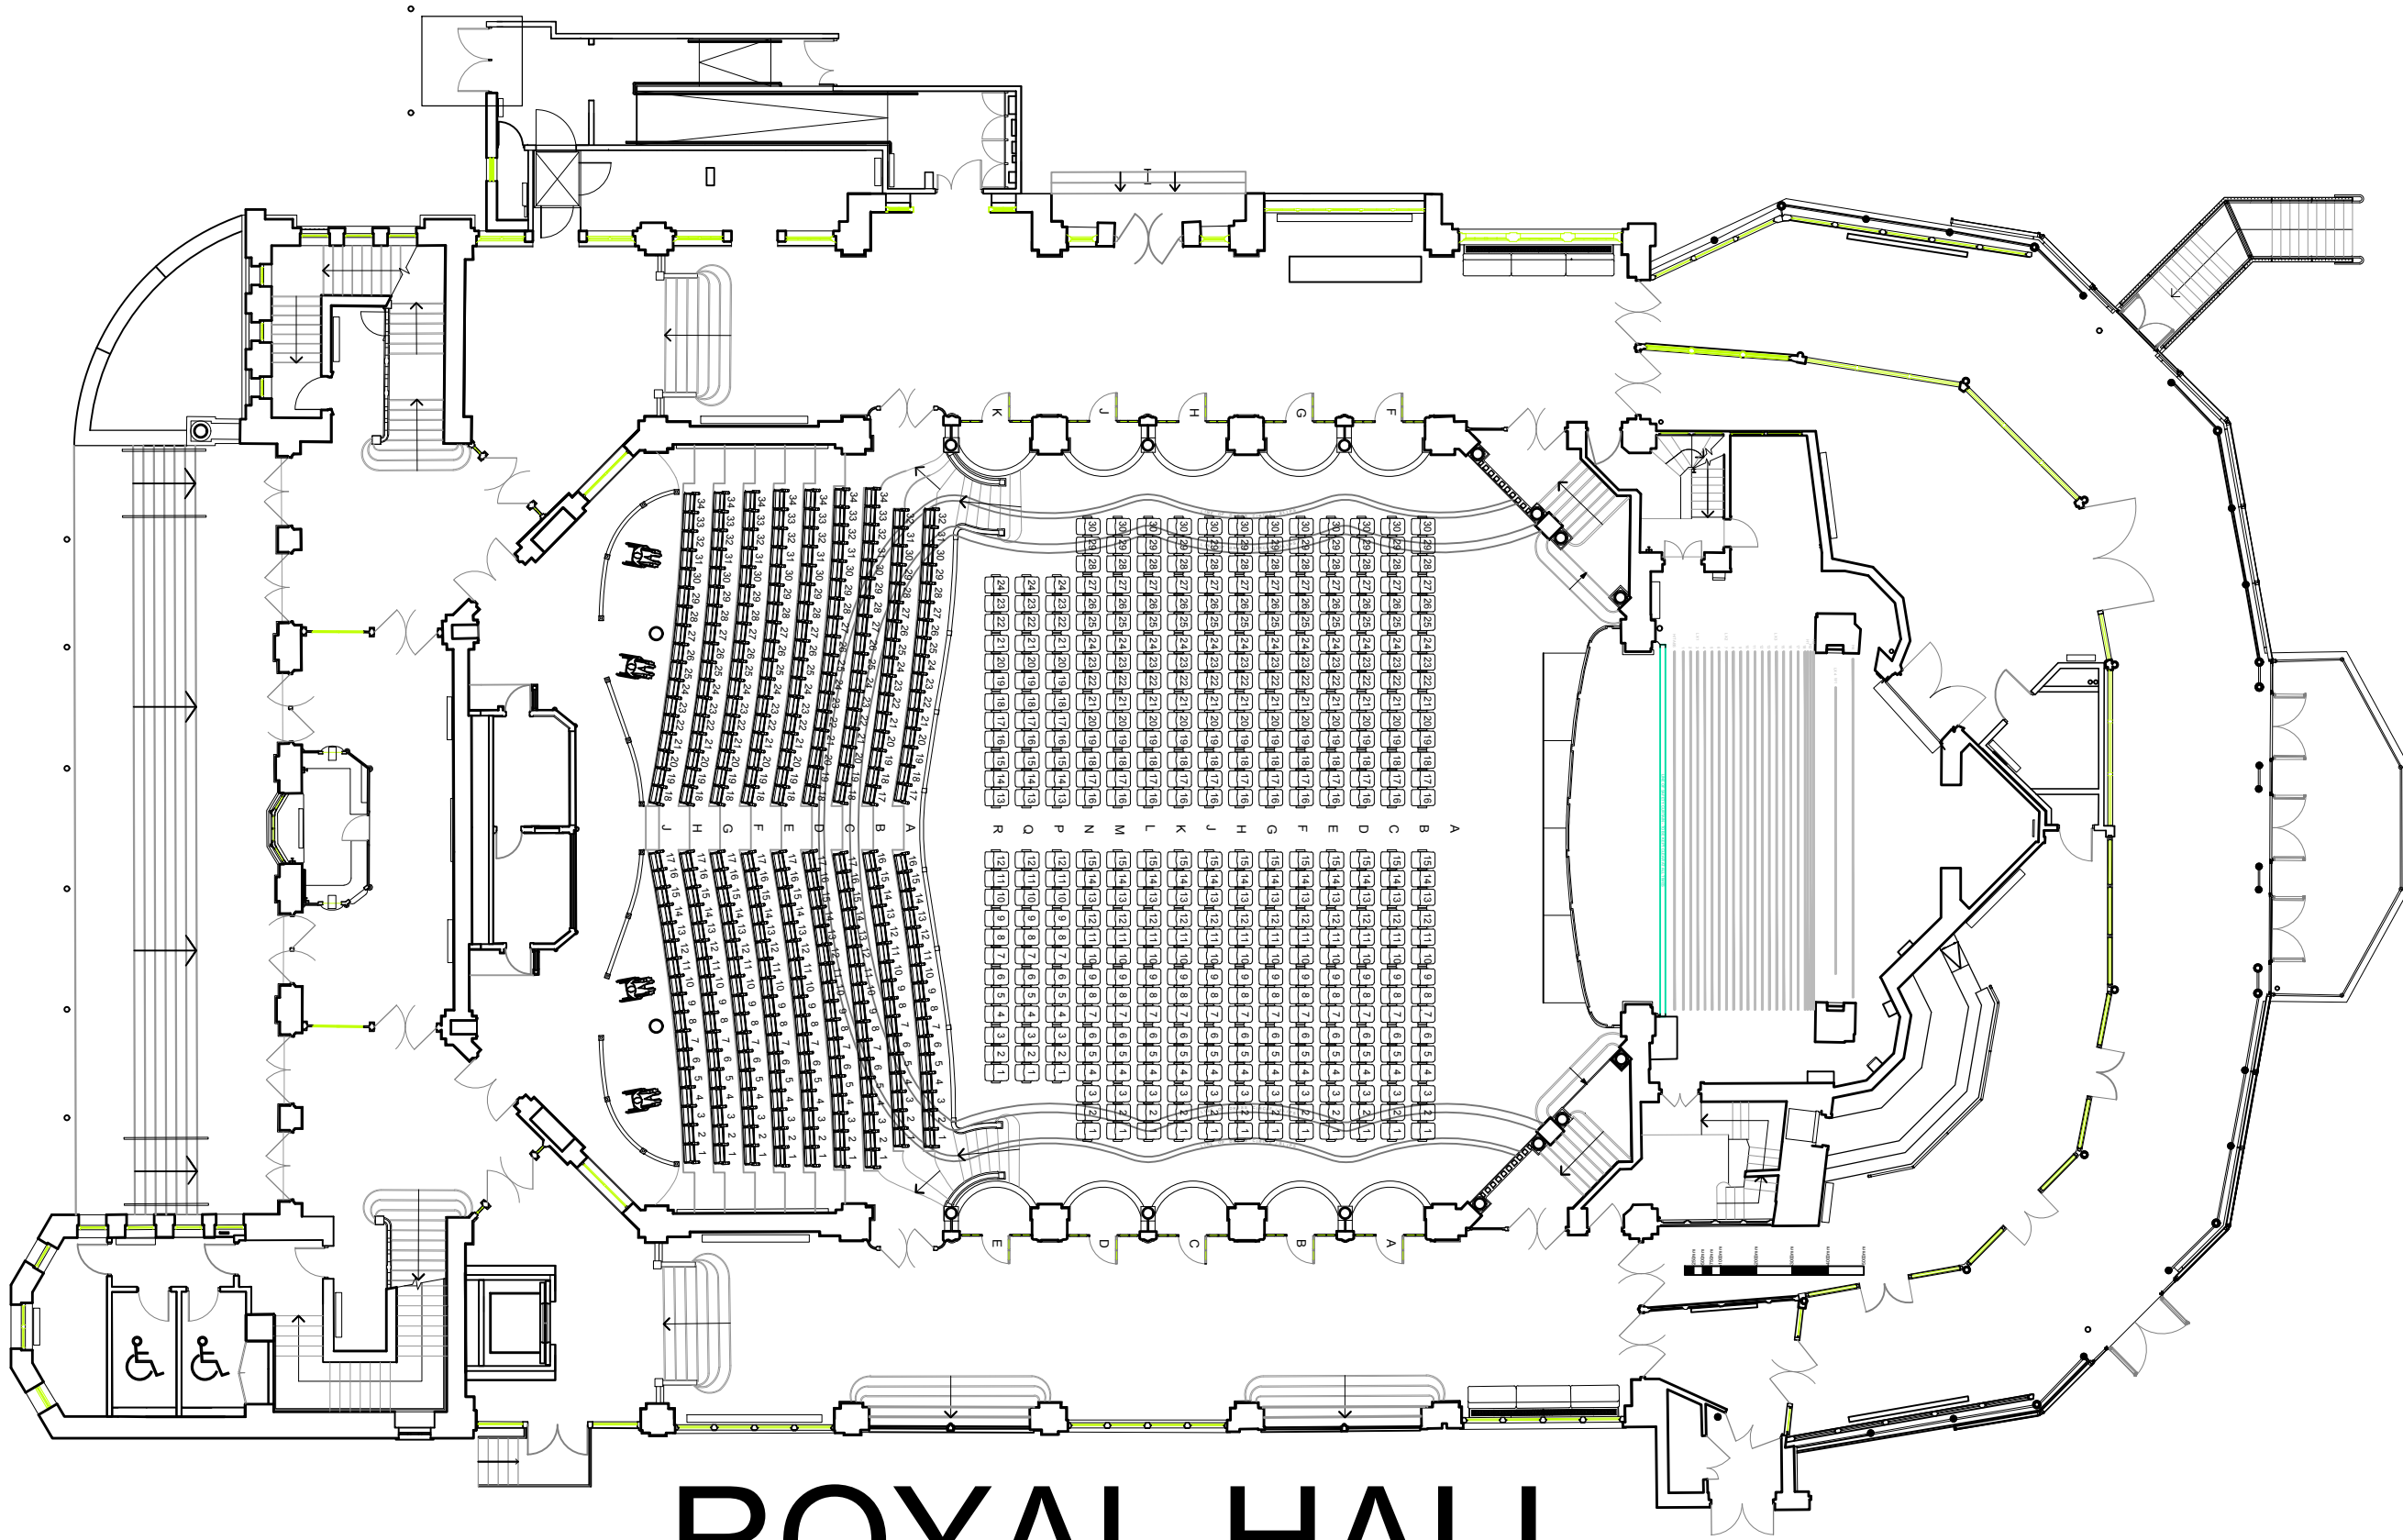

# ROYAL HALL

### DRAWING TITLE

Royal Hall

Issue	1.00
Issue date	dd/mm/yy
Revised by	--

Venue	Hall
-------	------

Build up	dd/mm/yyyy
Open	dd/mm/yyyy
Breakdown	dd/mm/yyyy

Drawn by	TNS
----------	-----

HARROGATE CONVENTION CENTRE  
Tel: 01423 500500

**NOT TO SCALE**