

THIS PLAN IS FOR INFORMATION ONLY AND MUST NOT BE SCALED FROM. ALL DIMENSIONS AND DETAILS ARE FOR GUIDANCE ONLY, AND CONTRACTORS ARE ADVISED TO CHECK ON SITE TO ESTABLISH DEFINITIVE MEASUREMENTS AND ANY CLADDING OR SPECIFIC DATA. HARROGATE CONVENTION CENTRE WILL NOT BE LIABLE FOR ANY LOSS FROM RELIANCE ON THIS PLAN.

### KEY / NOTES

#### DRAWING TITLE

Kings Suite

|            |          |
|------------|----------|
| Issue      | 1.00     |
| Issue date | dd/mm/yy |
| Revised by | --       |


|       |      |
|-------|------|
| Venue | Hall |
|-------|------|

|           |            |
|-----------|------------|
| Build up  | dd/mm/yyyy |
| Open      | dd/mm/yyyy |
| Breakdown | dd/mm/yyyy |

|          |    |
|----------|----|
| Drawn by | -- |
|----------|----|

HARROGATE CONVENTION CENTRE  
Tel: 01423 500500

**NOT TO SCALE**

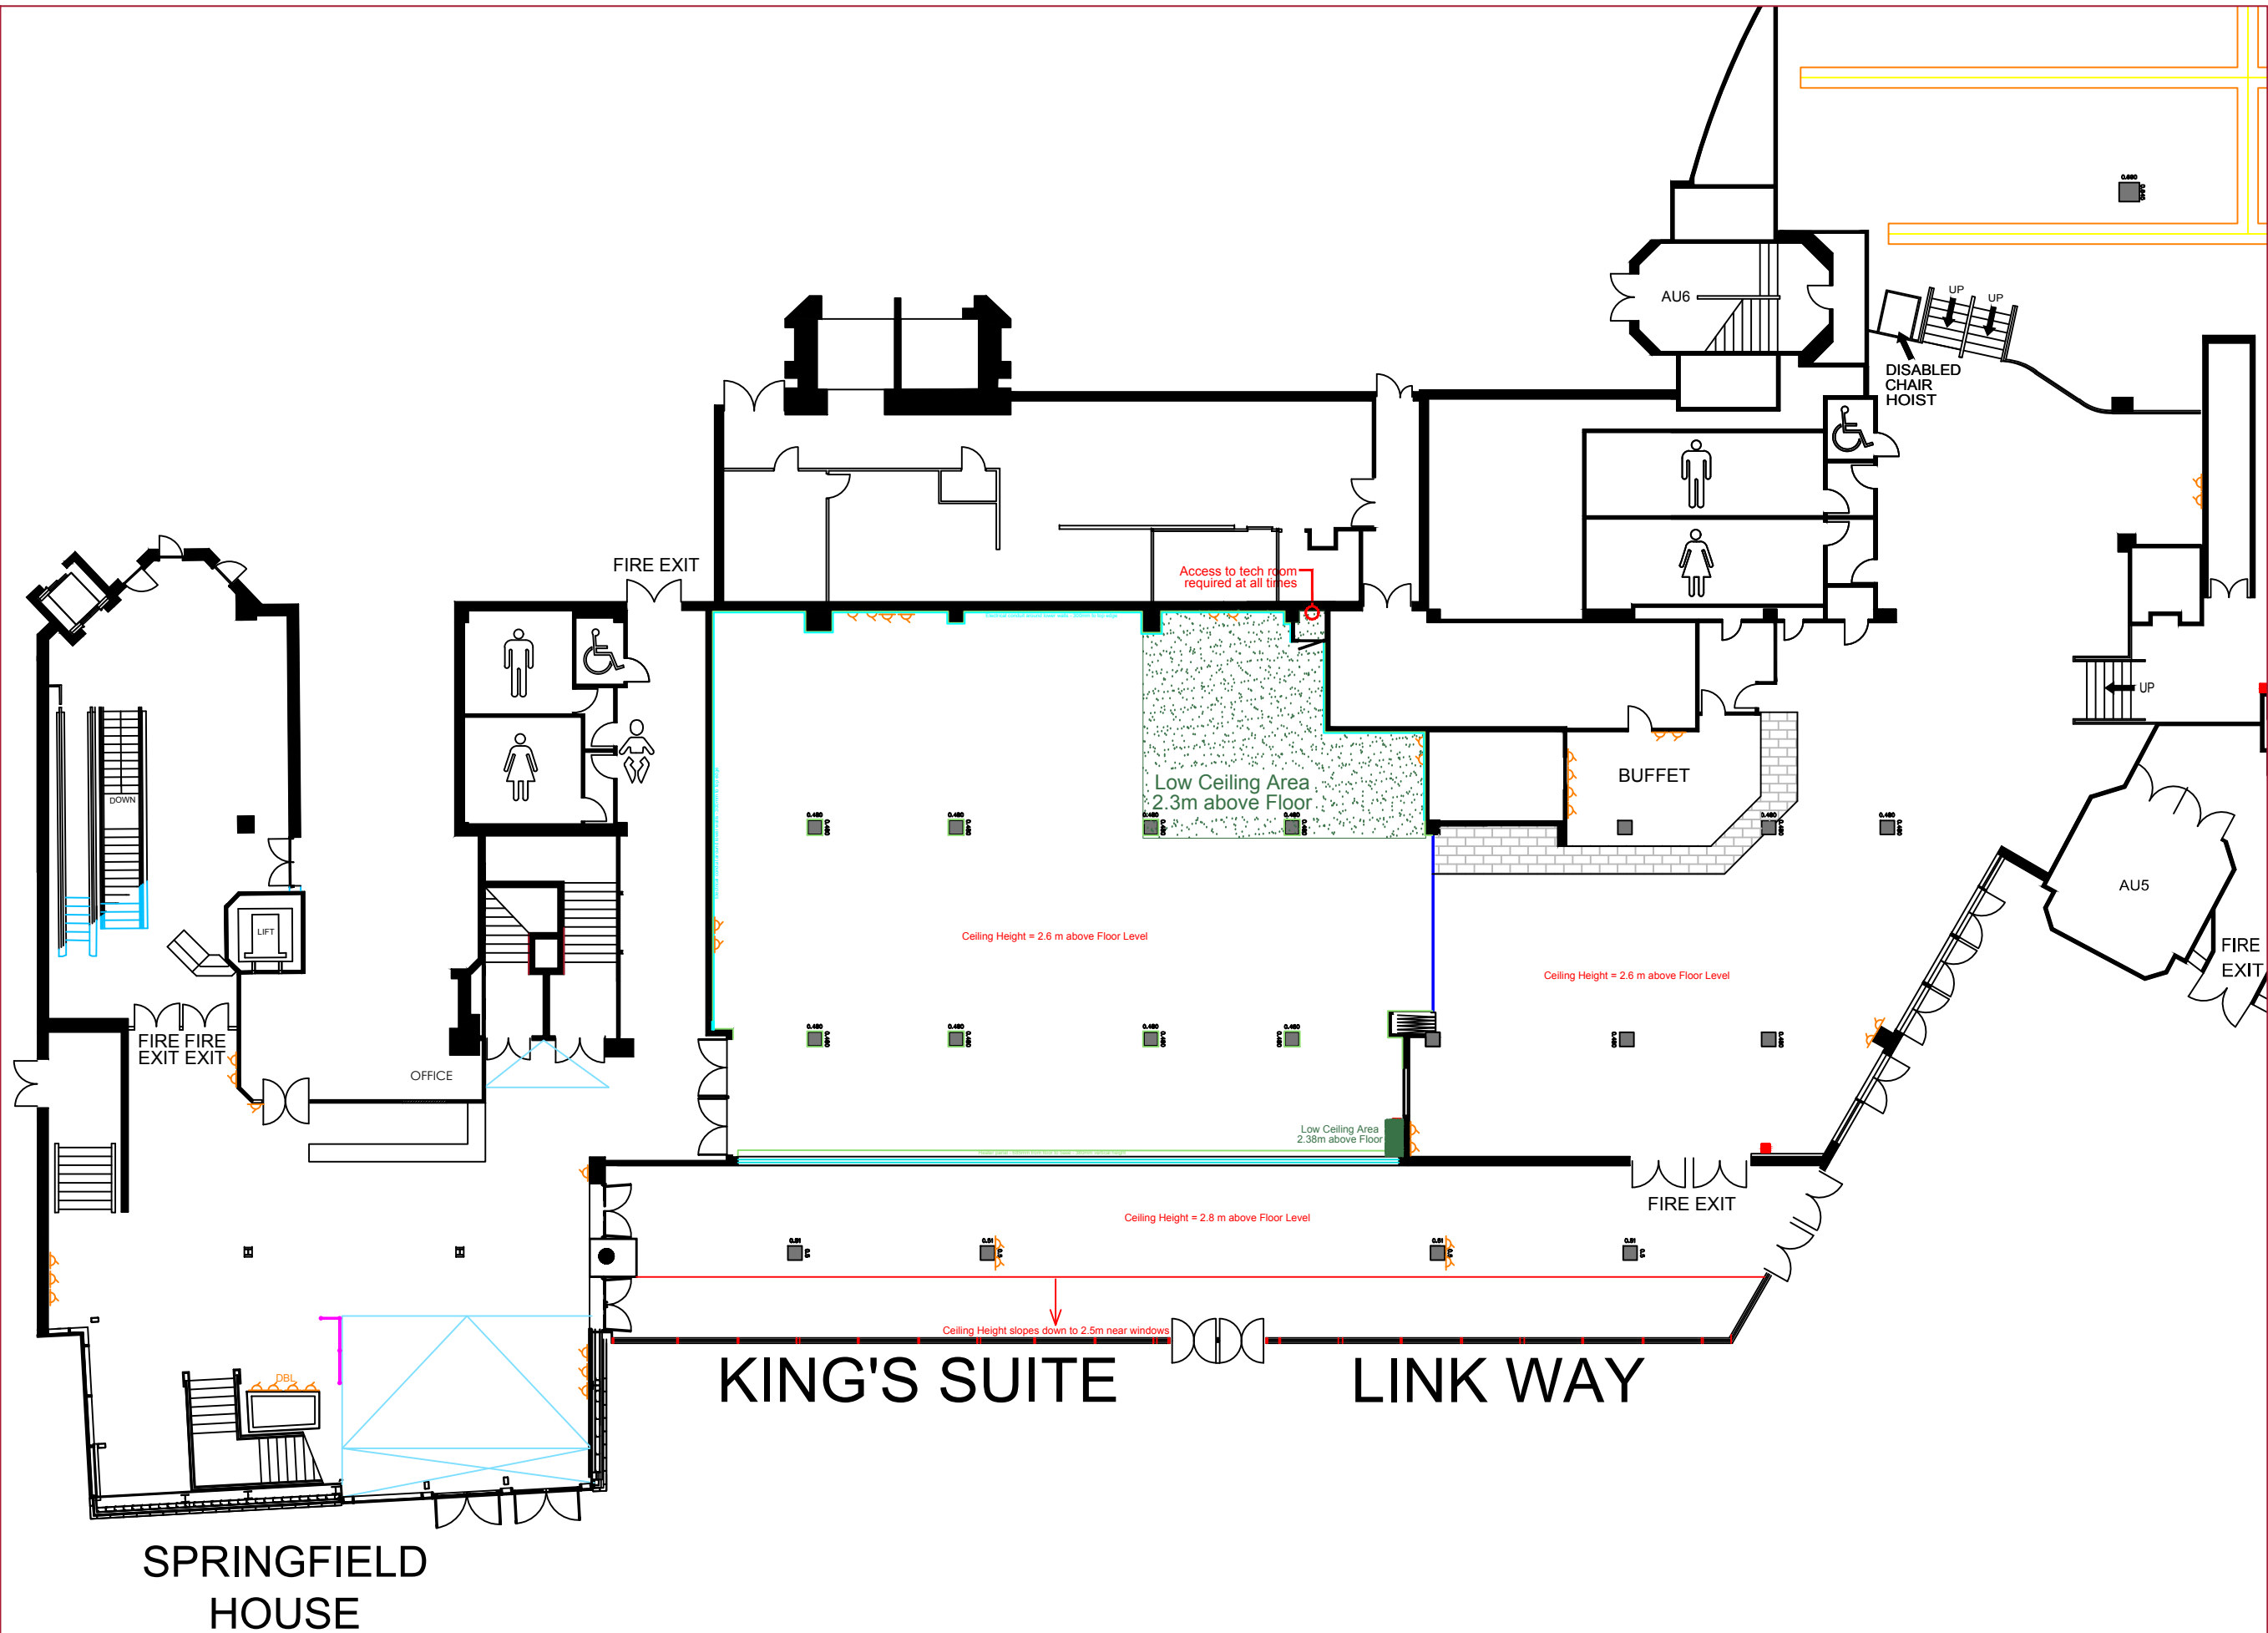

SPRINGFIELD HOUSE

KING'S SUITE

LINK WAY

AU6

AU5

BUFFET

OFFICE

FIRE EXIT

Access to tech room required at all times

Low Ceiling Area 2.3m above Floor

Low Ceiling Area 2.38m above Floor

Ceiling Height = 2.6 m above Floor Level

Ceiling Height = 2.6 m above Floor Level

Ceiling Height = 2.8 m above Floor Level

Ceiling Height slopes down to 2.5m near windows

DISABLED CHAIR HOIST

FIRE EXIT

FIRE EXIT

FIRE EXIT

FIRE EXIT

FIRE EXIT

DOWN

LIFT

UP

UP

UP

UP

UP